


FLOOR AREAS & SQUARE FEET ANALYSIS

LIVING SPACE AREA:	2,800 SQFT.
MAIN FLOOR AREA:	871 SQFT.
LOWER FLOOR AREA:	3471 SQFT.
TOTAL LIVING SPACE AREA:	
NON-LIVING SPACE AREA:	640 SQFT.
2-CAR GARAGE:	410 SQFT.
RV GARAGE:	410 SQFT.
STORAGE ABOVE RV GARAGE:	667 SQFT.
DECKS AT MAIN FLOOR:	242 SQFT.
COVERED LANAI AT LOWER FLOOR:	7,493 SQFT.
TOTAL NON-LIVING SPACE AREA:	1,462 SQFT.
TOTAL PROPOSED BUILDING AREA:	5,981 SQFT.

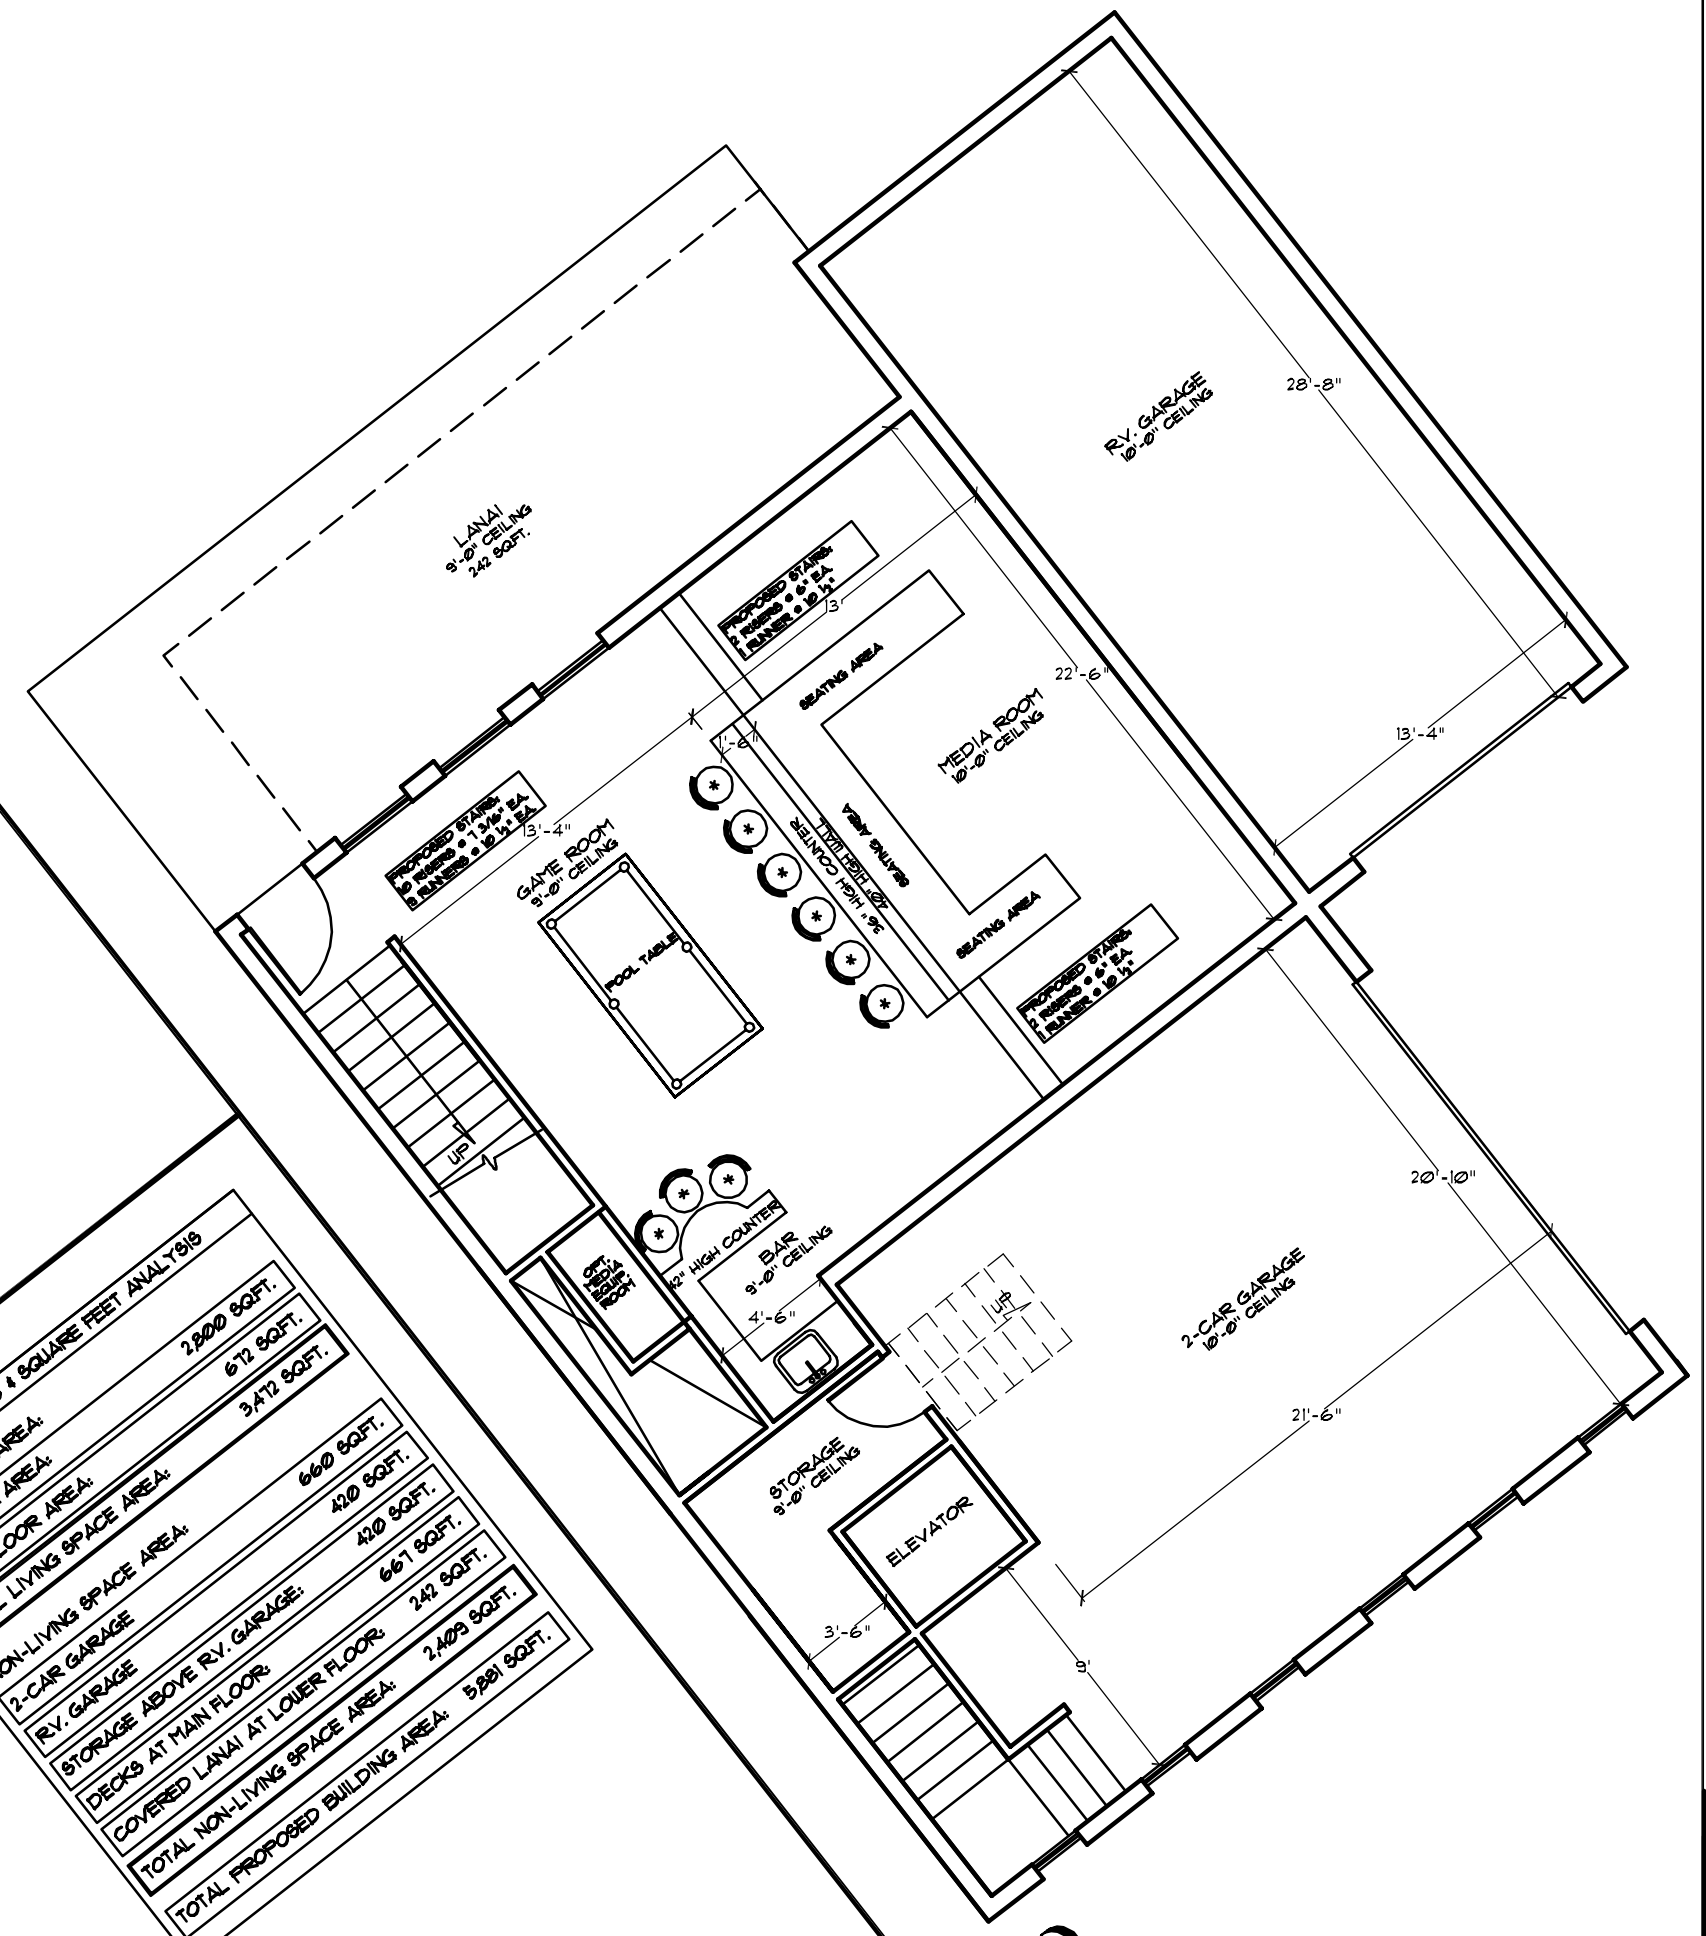

CONCEPTUAL LOWER FLOOR PLAN
SCALE: 3/16"=1'-0"

CONCEPTUAL ELEVATION
SCALE: 3/16"=1'-0"

