




EXISTING + PROPOSED LATERAL (WEST) ELEVATION
SCALE: 1/4"=1'-0"

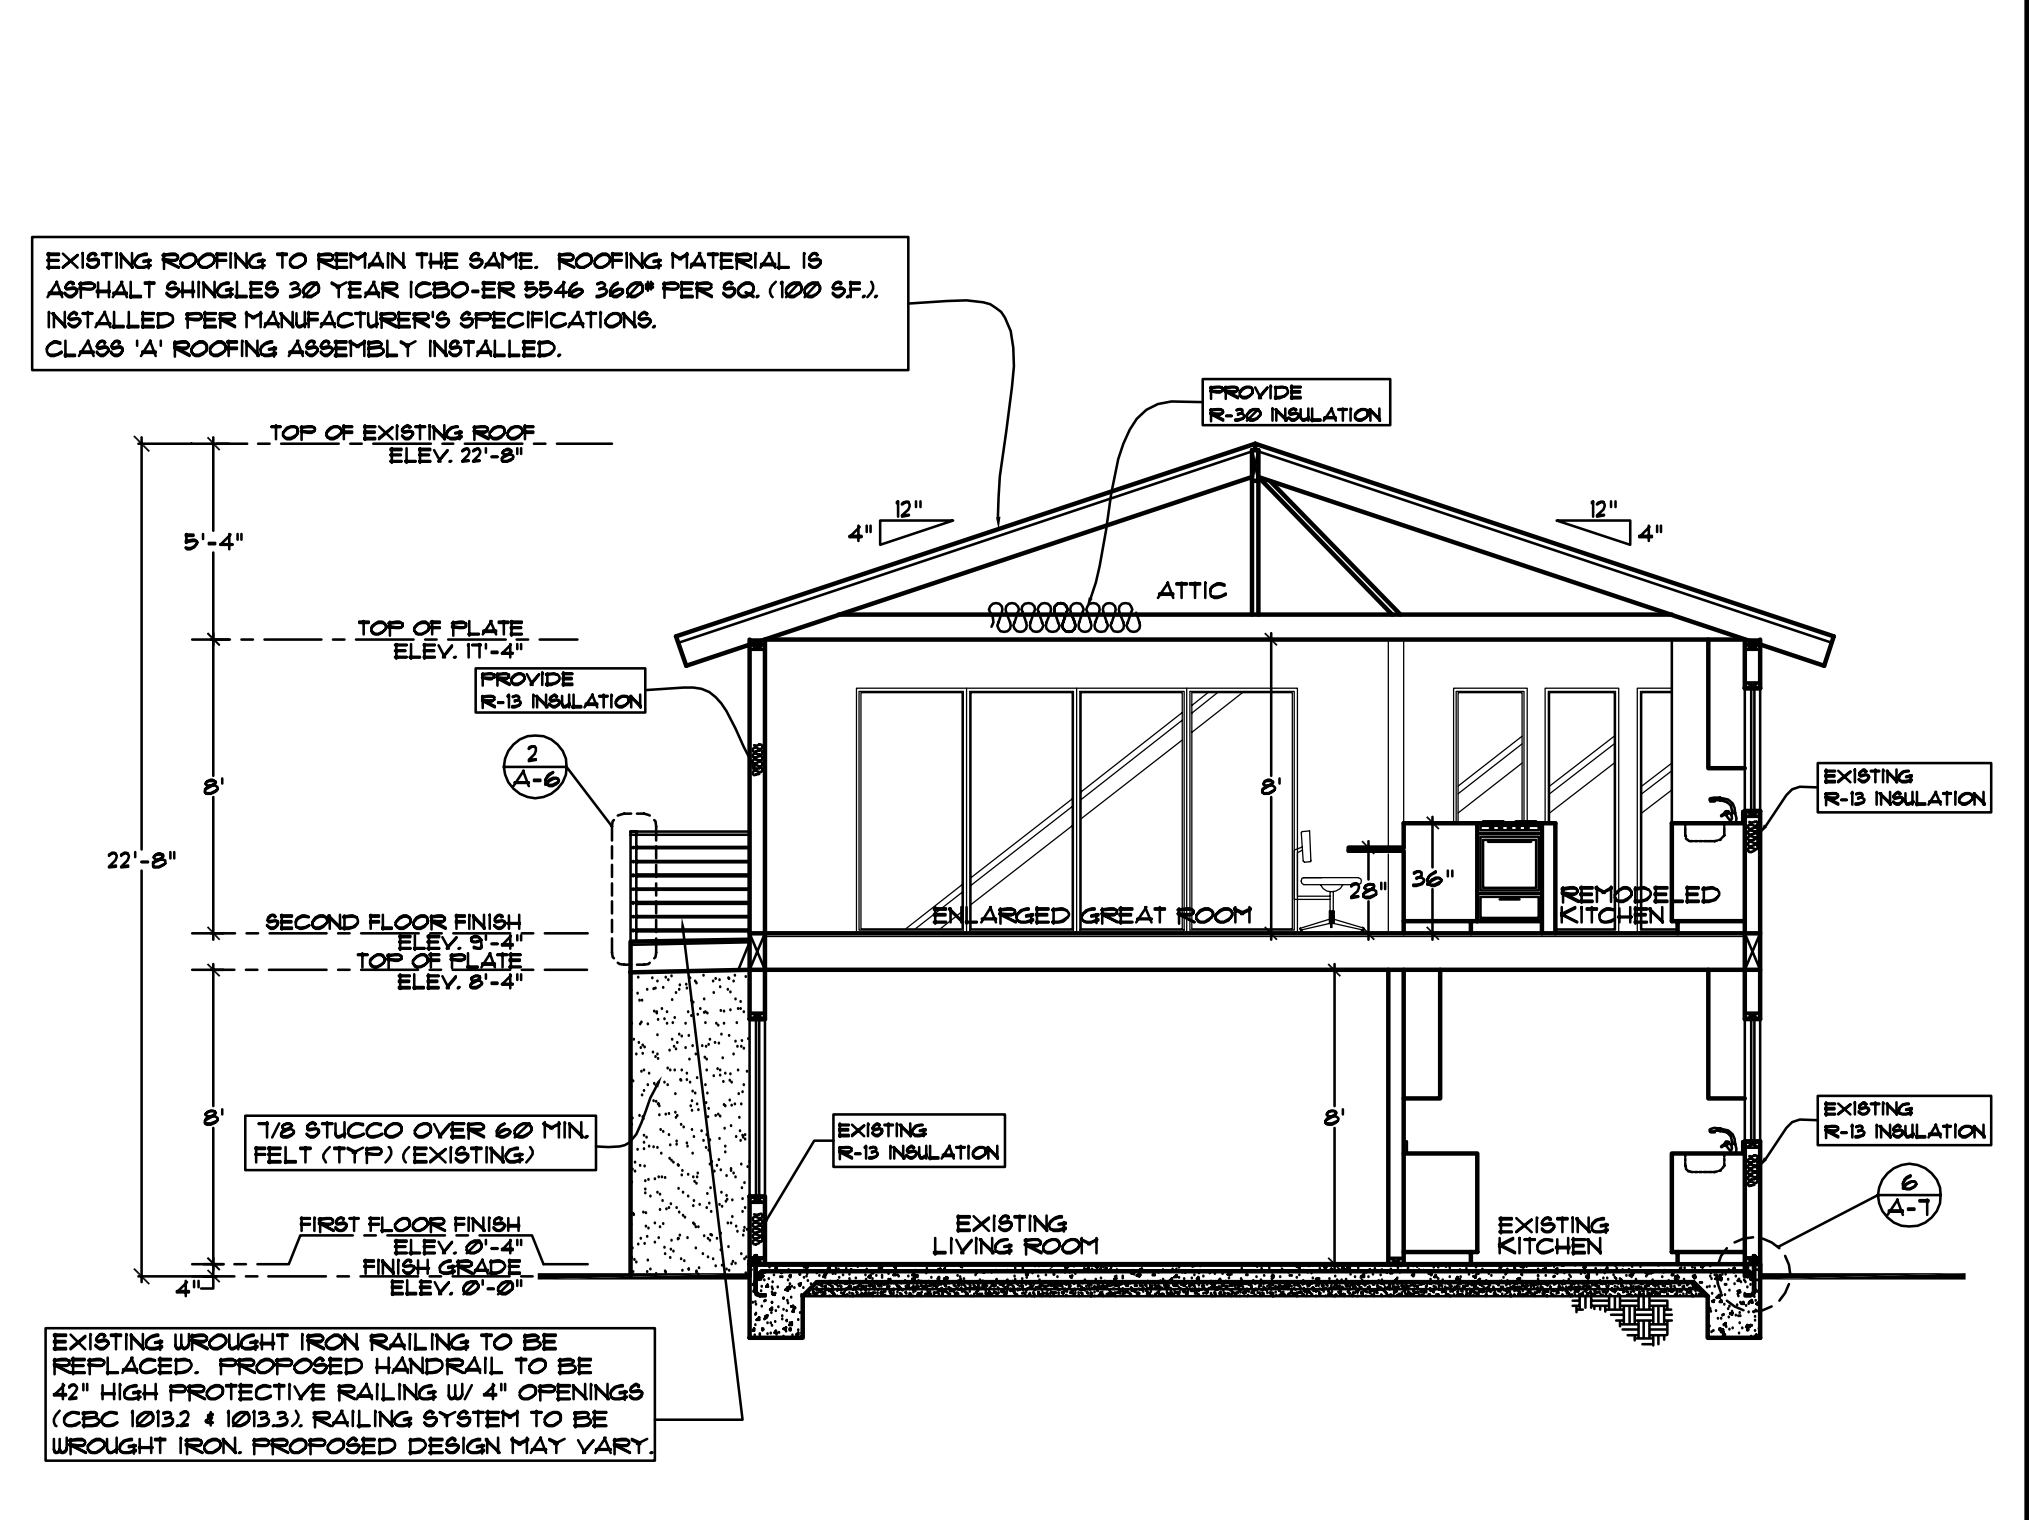


SECTION
SCALE: 1/4"=1'-0"

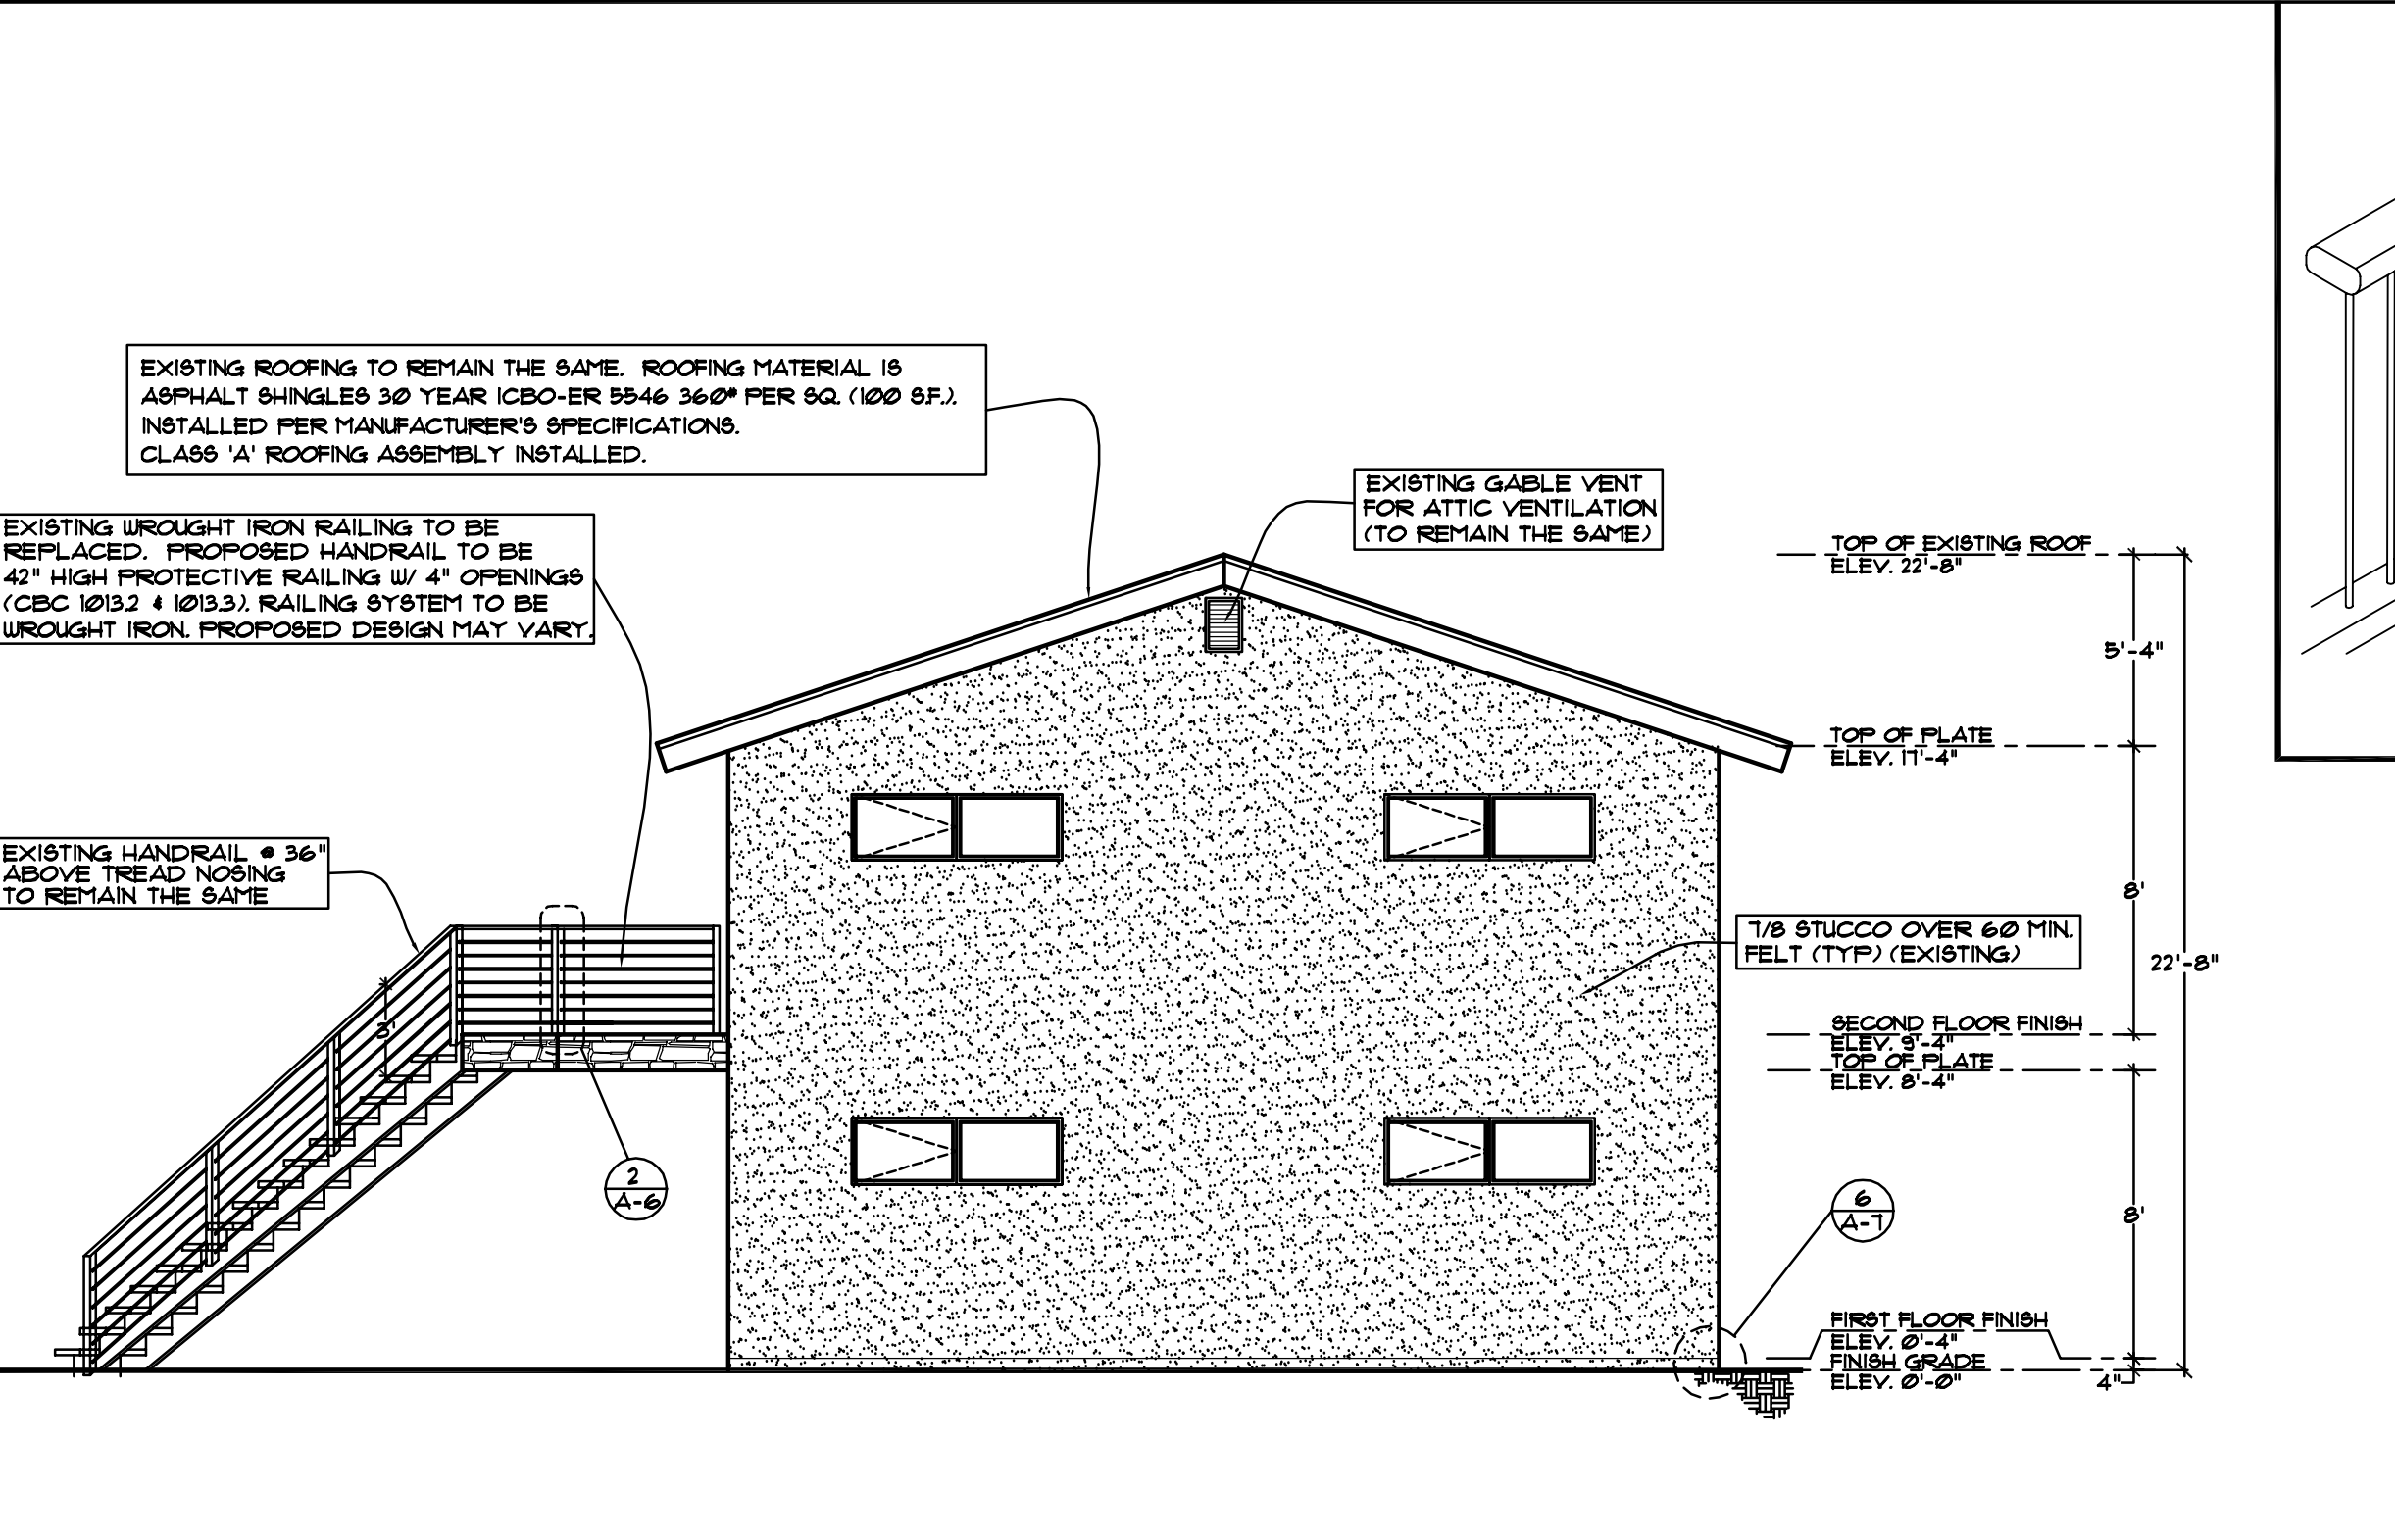


EXISTING + PROPOSED LATERAL (EAST) ELEVATION
SCALE: 1/4"=1'-0"

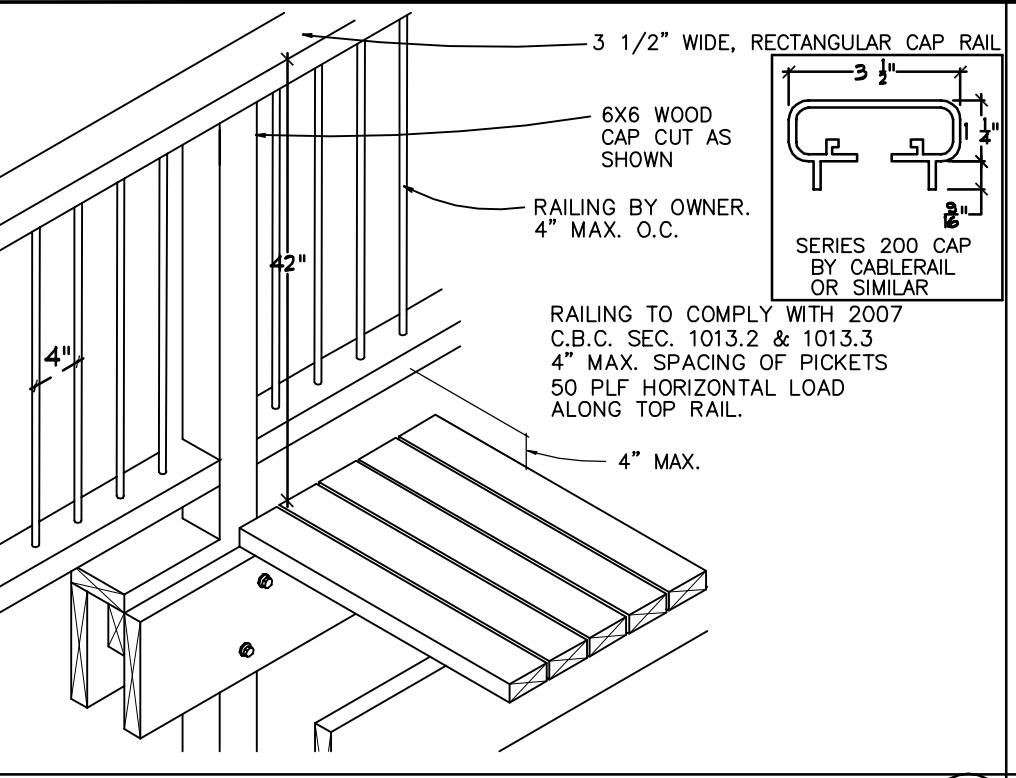

2 GUARD & HANDRAIL DETAIL

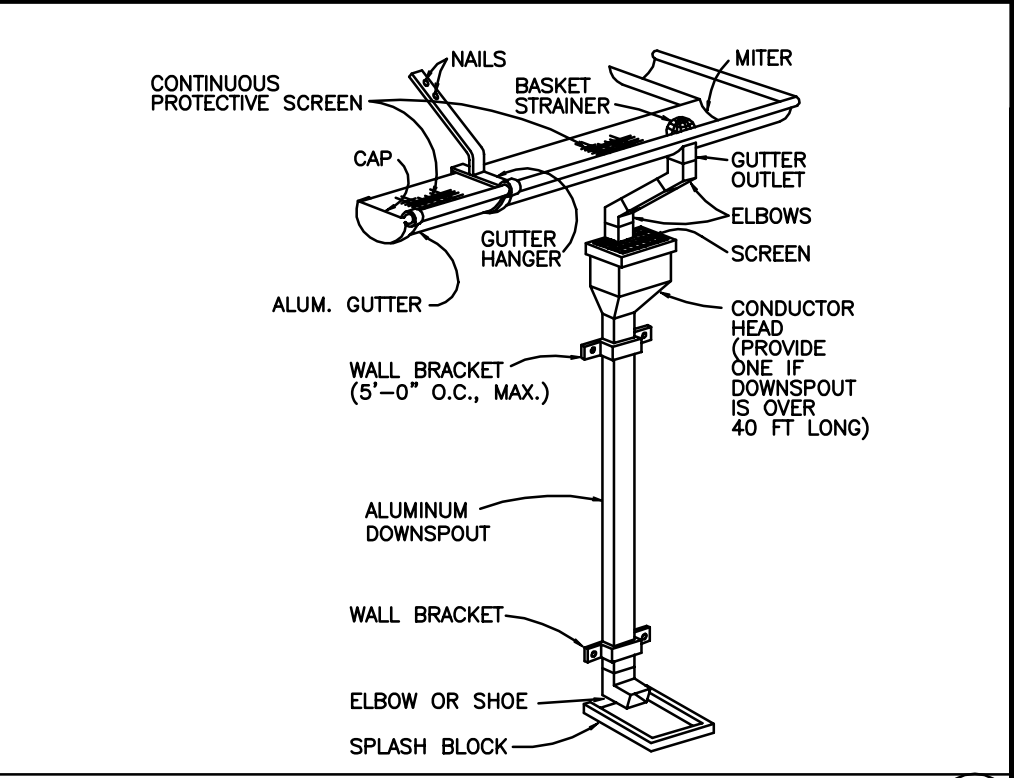

3 GUTTER AND DOWNSPOUT DETAIL

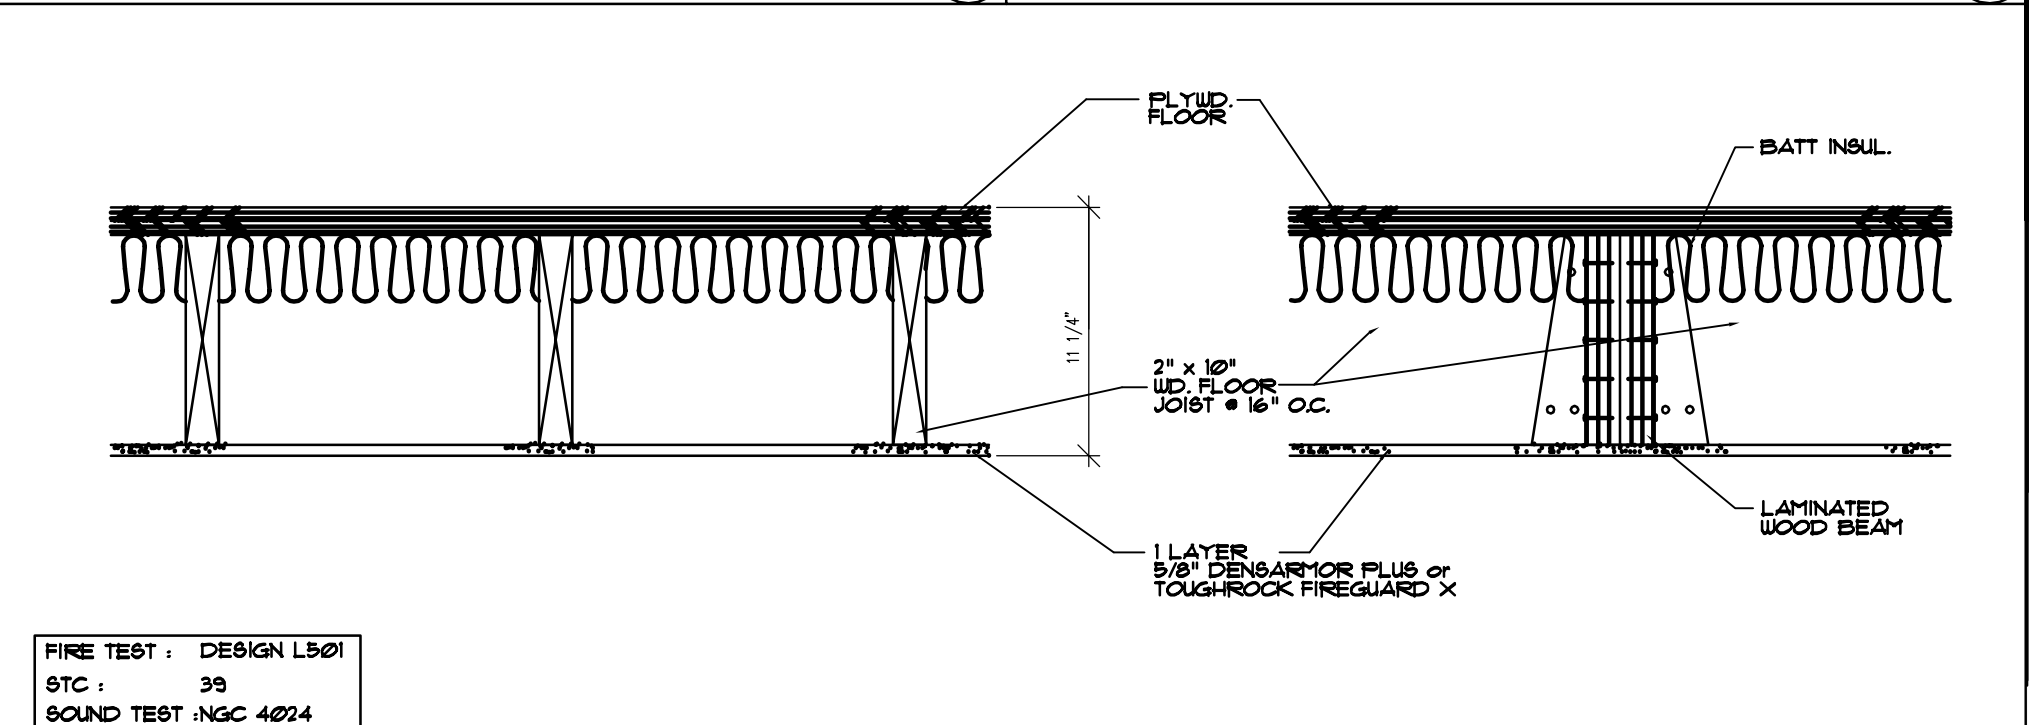

1 HOUR RATED WOOD FRAMED FLR./CLG.