


LATERAL ELEVATION  
SCALE: 1/4"=1'-0"

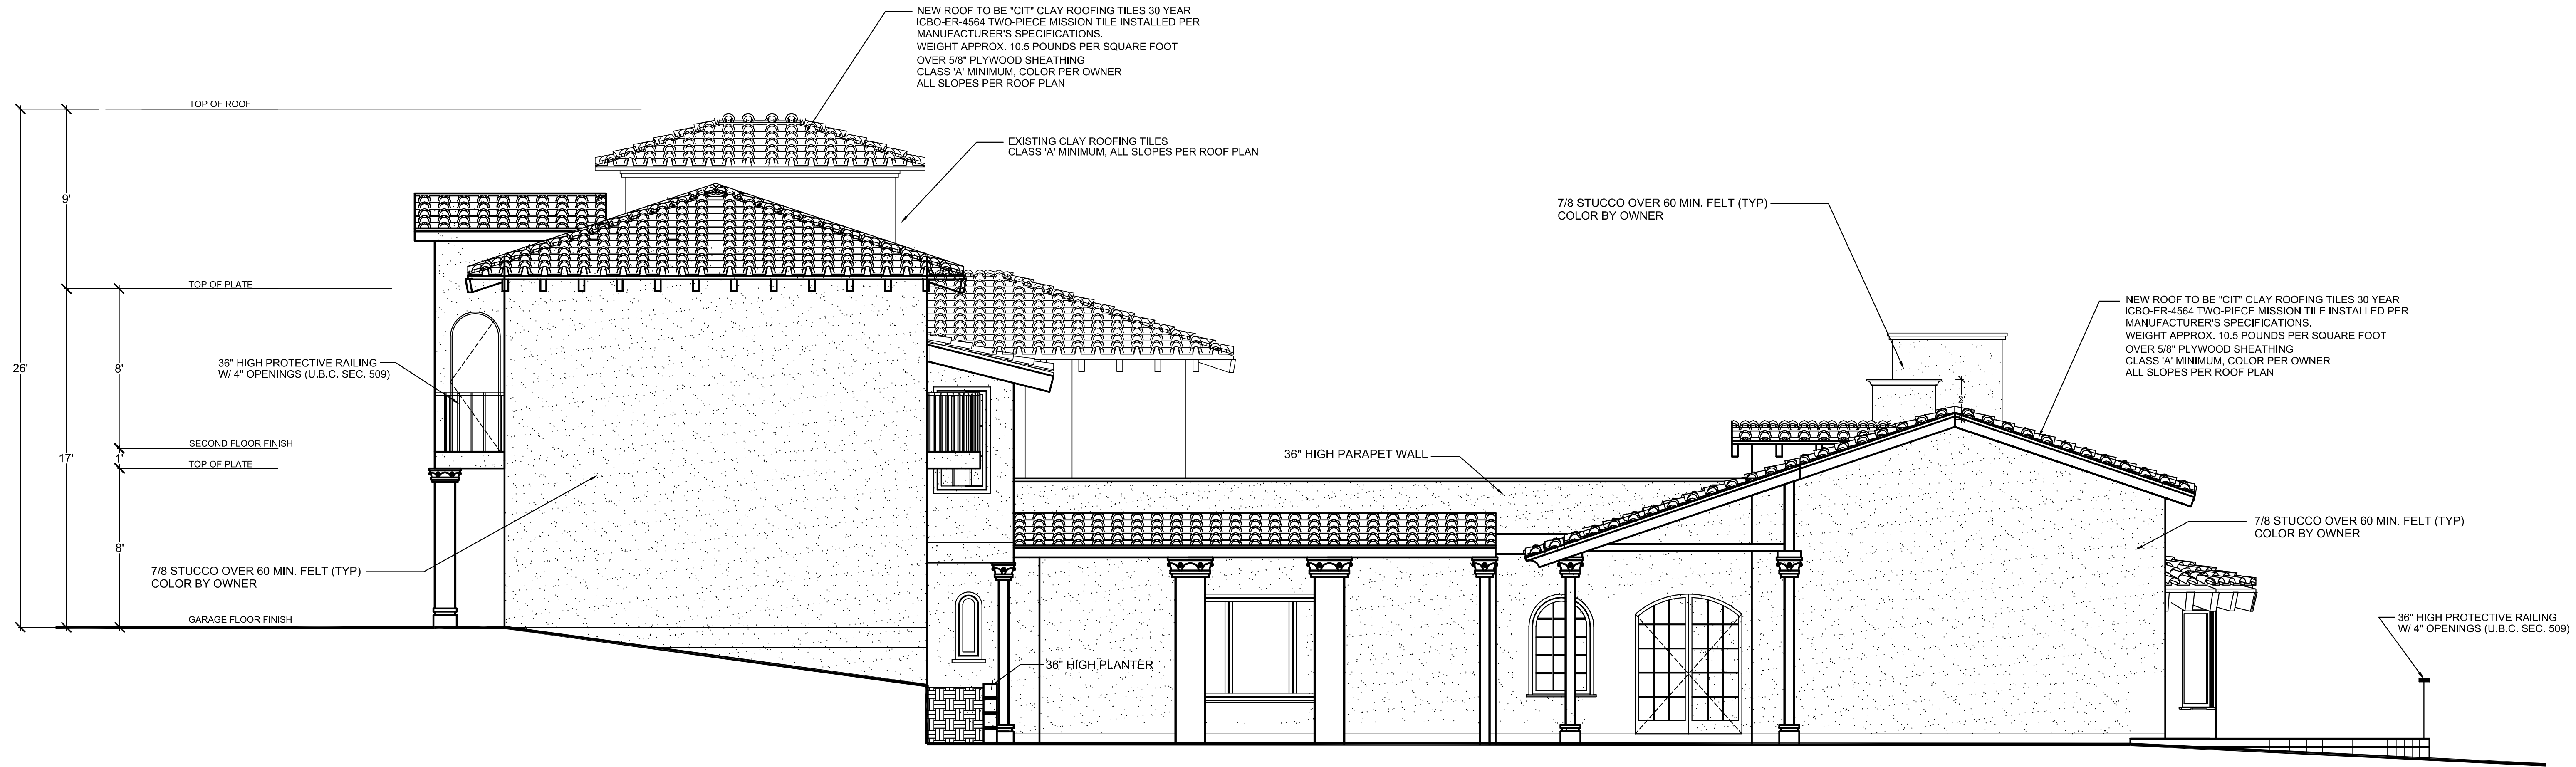

LATERAL ELEVATION  
SCALE: 1/4"=1'-0"