



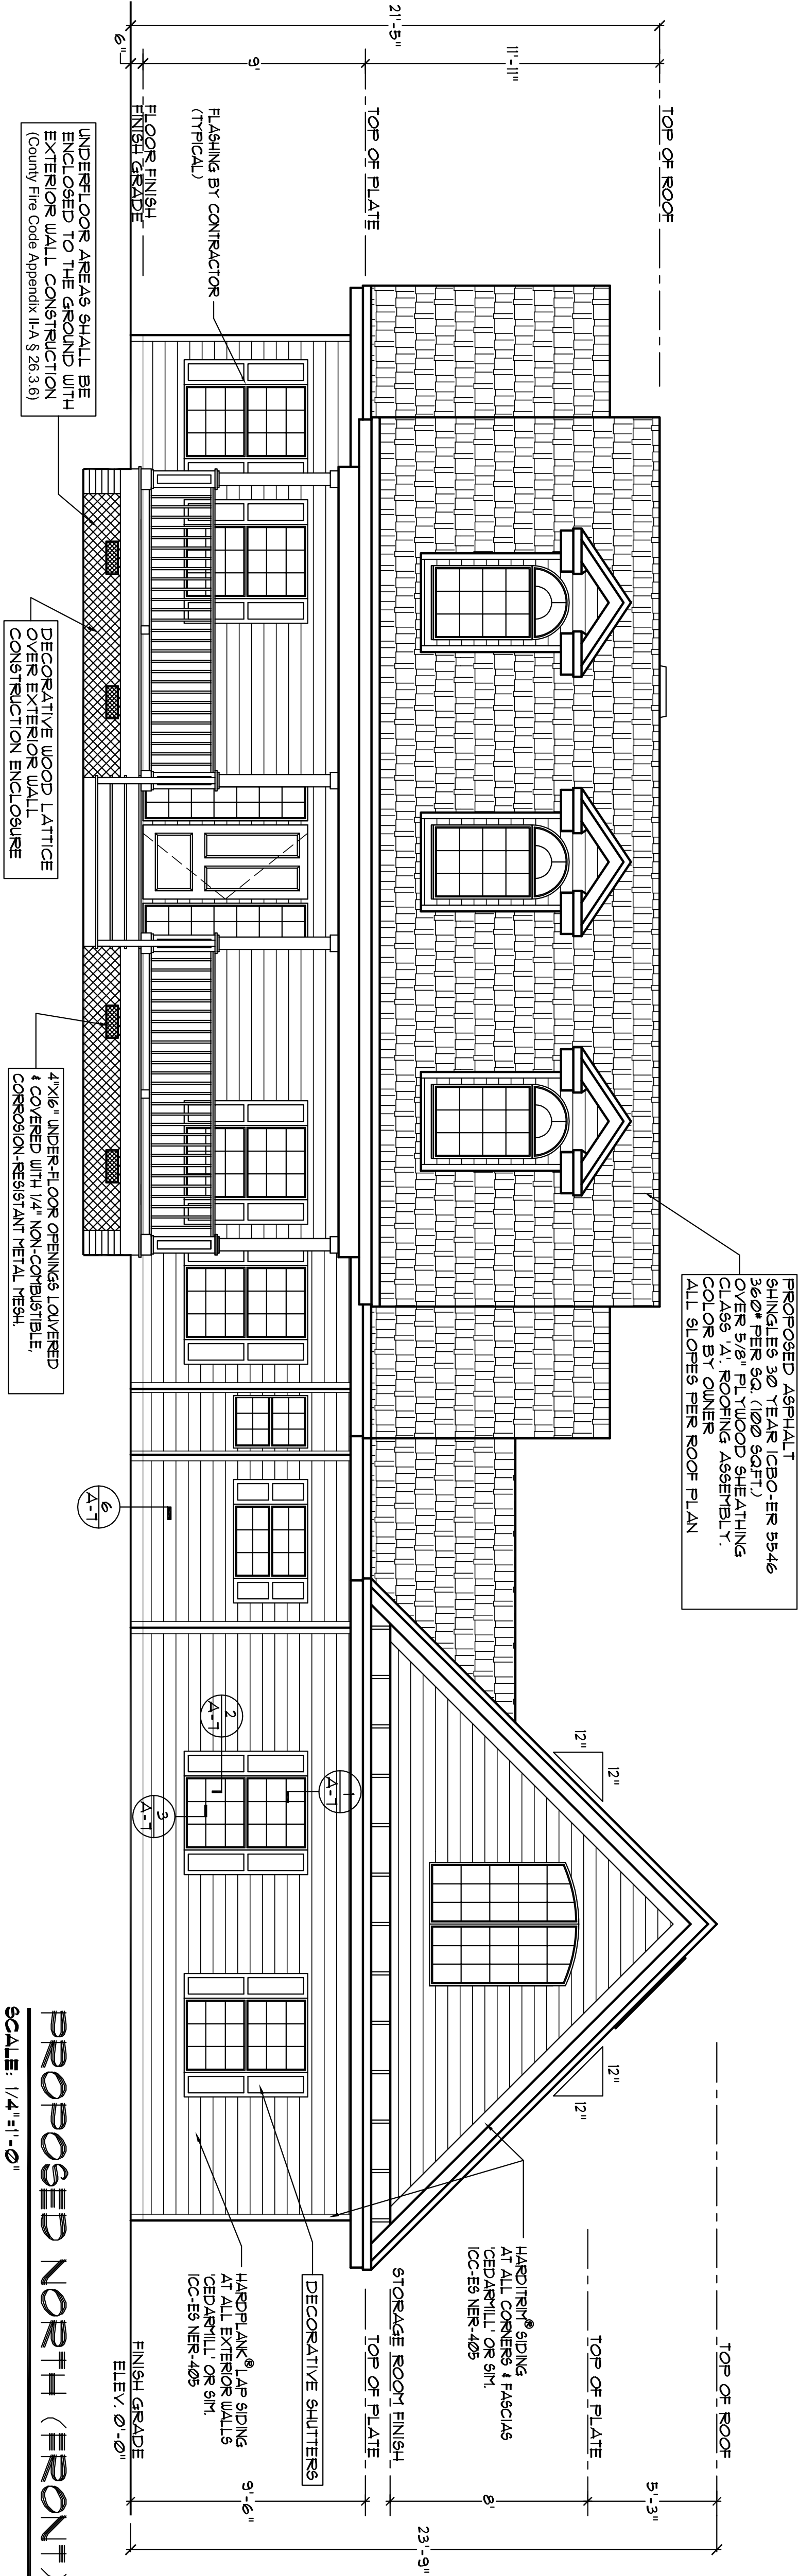

PROPOSED NORTH (FRONT) ELEVATION
SCALE: 1/4" = 1'-0"

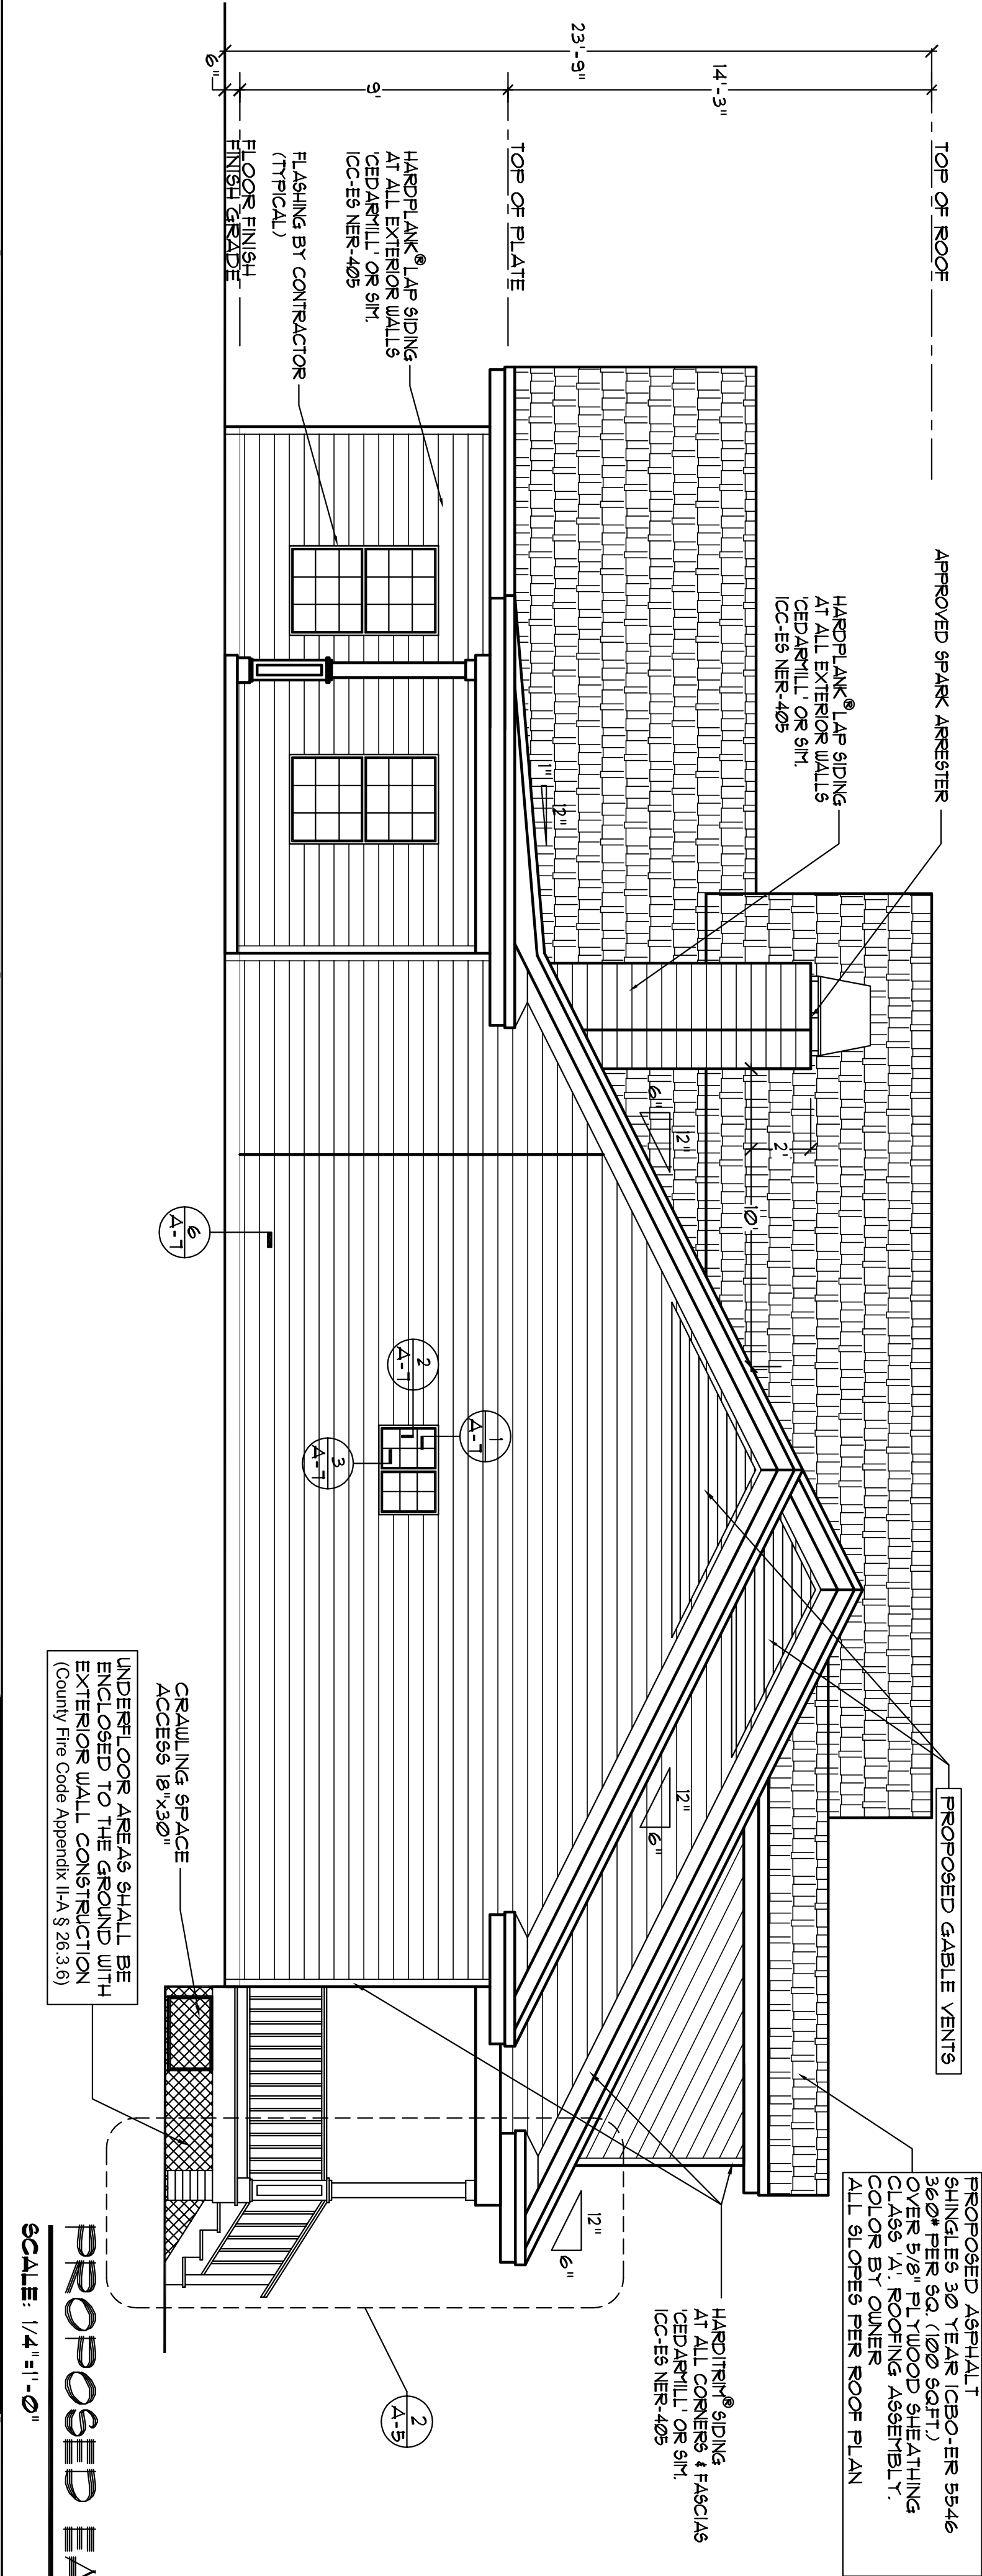

PROPOSED EAST (LATERAL) ELEVATION
SCALE: 1/4" = 1'-0"