







SECTION 1
SCALE: 1/4"=1'-0"
A-5

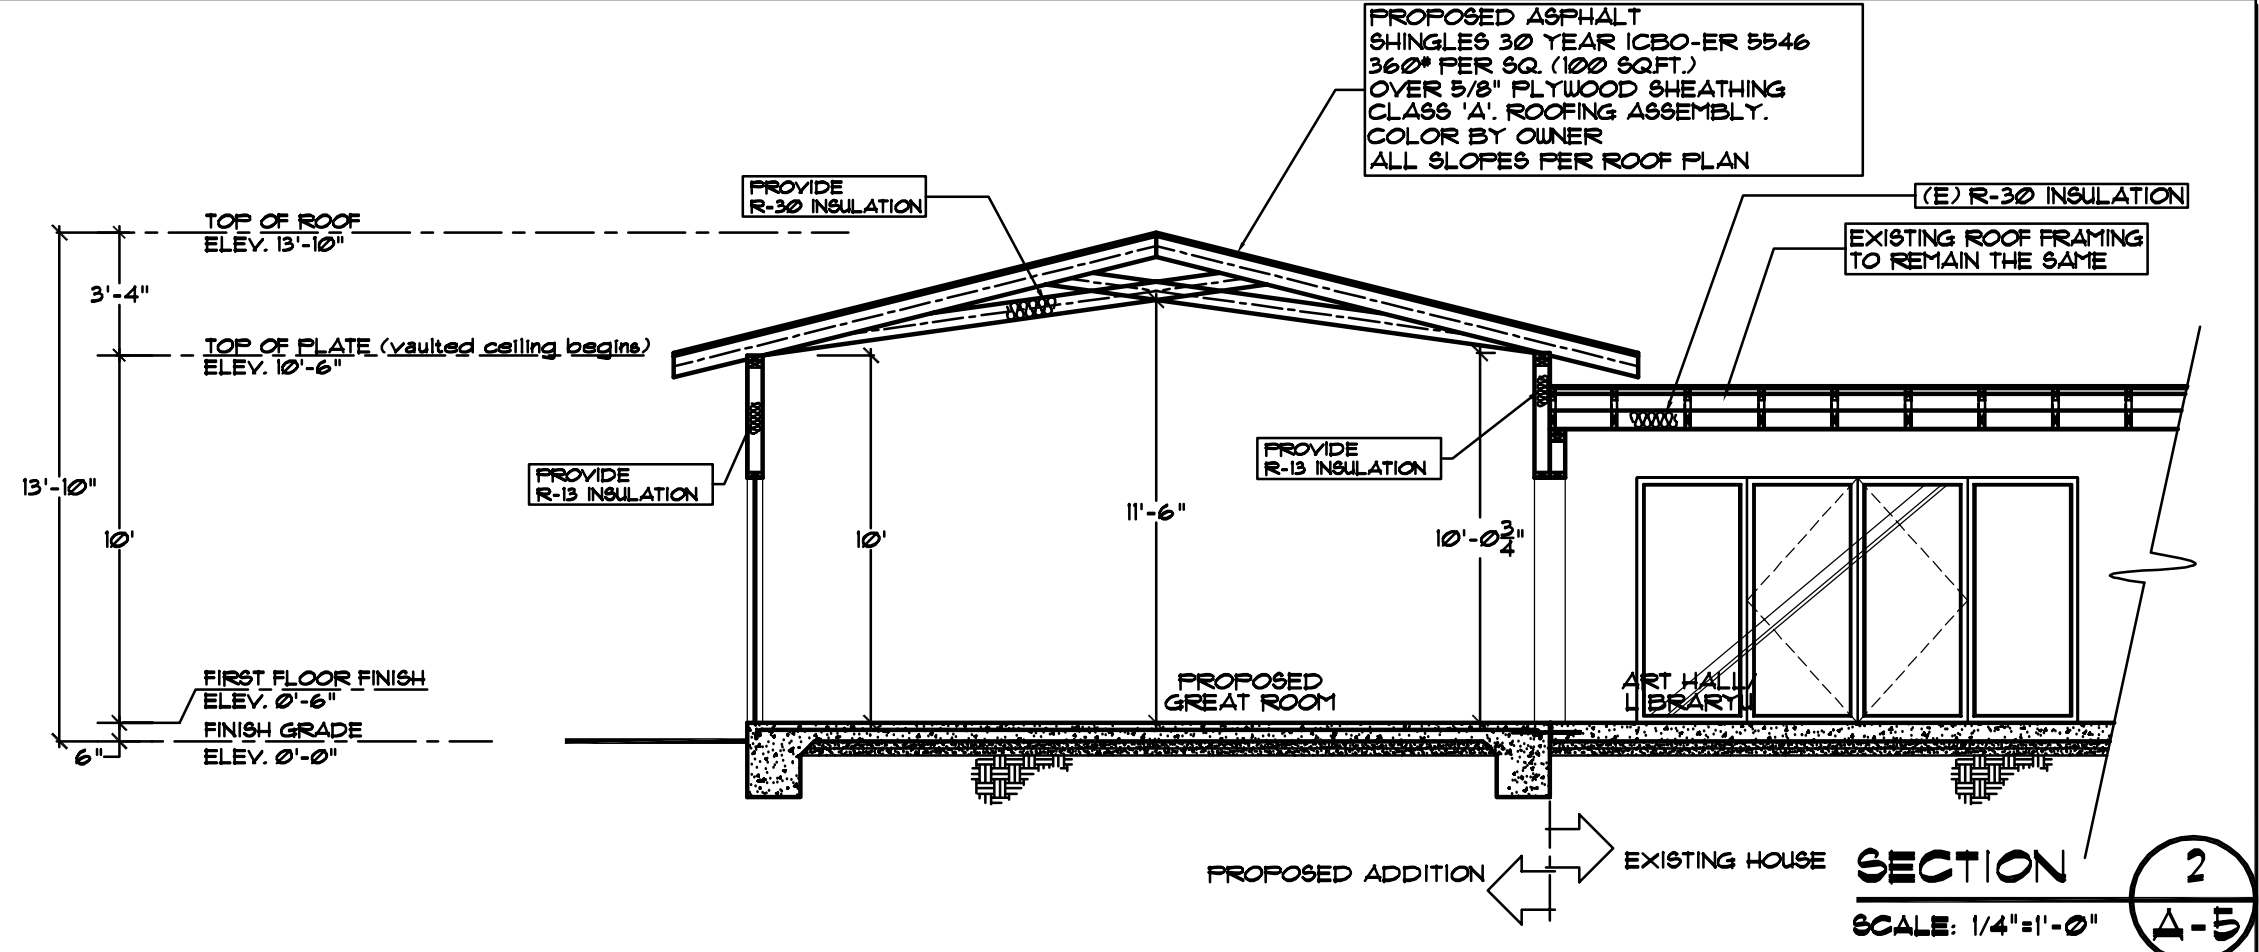

SECTION 2
SCALE: 1/4"=1'-0"
A-5

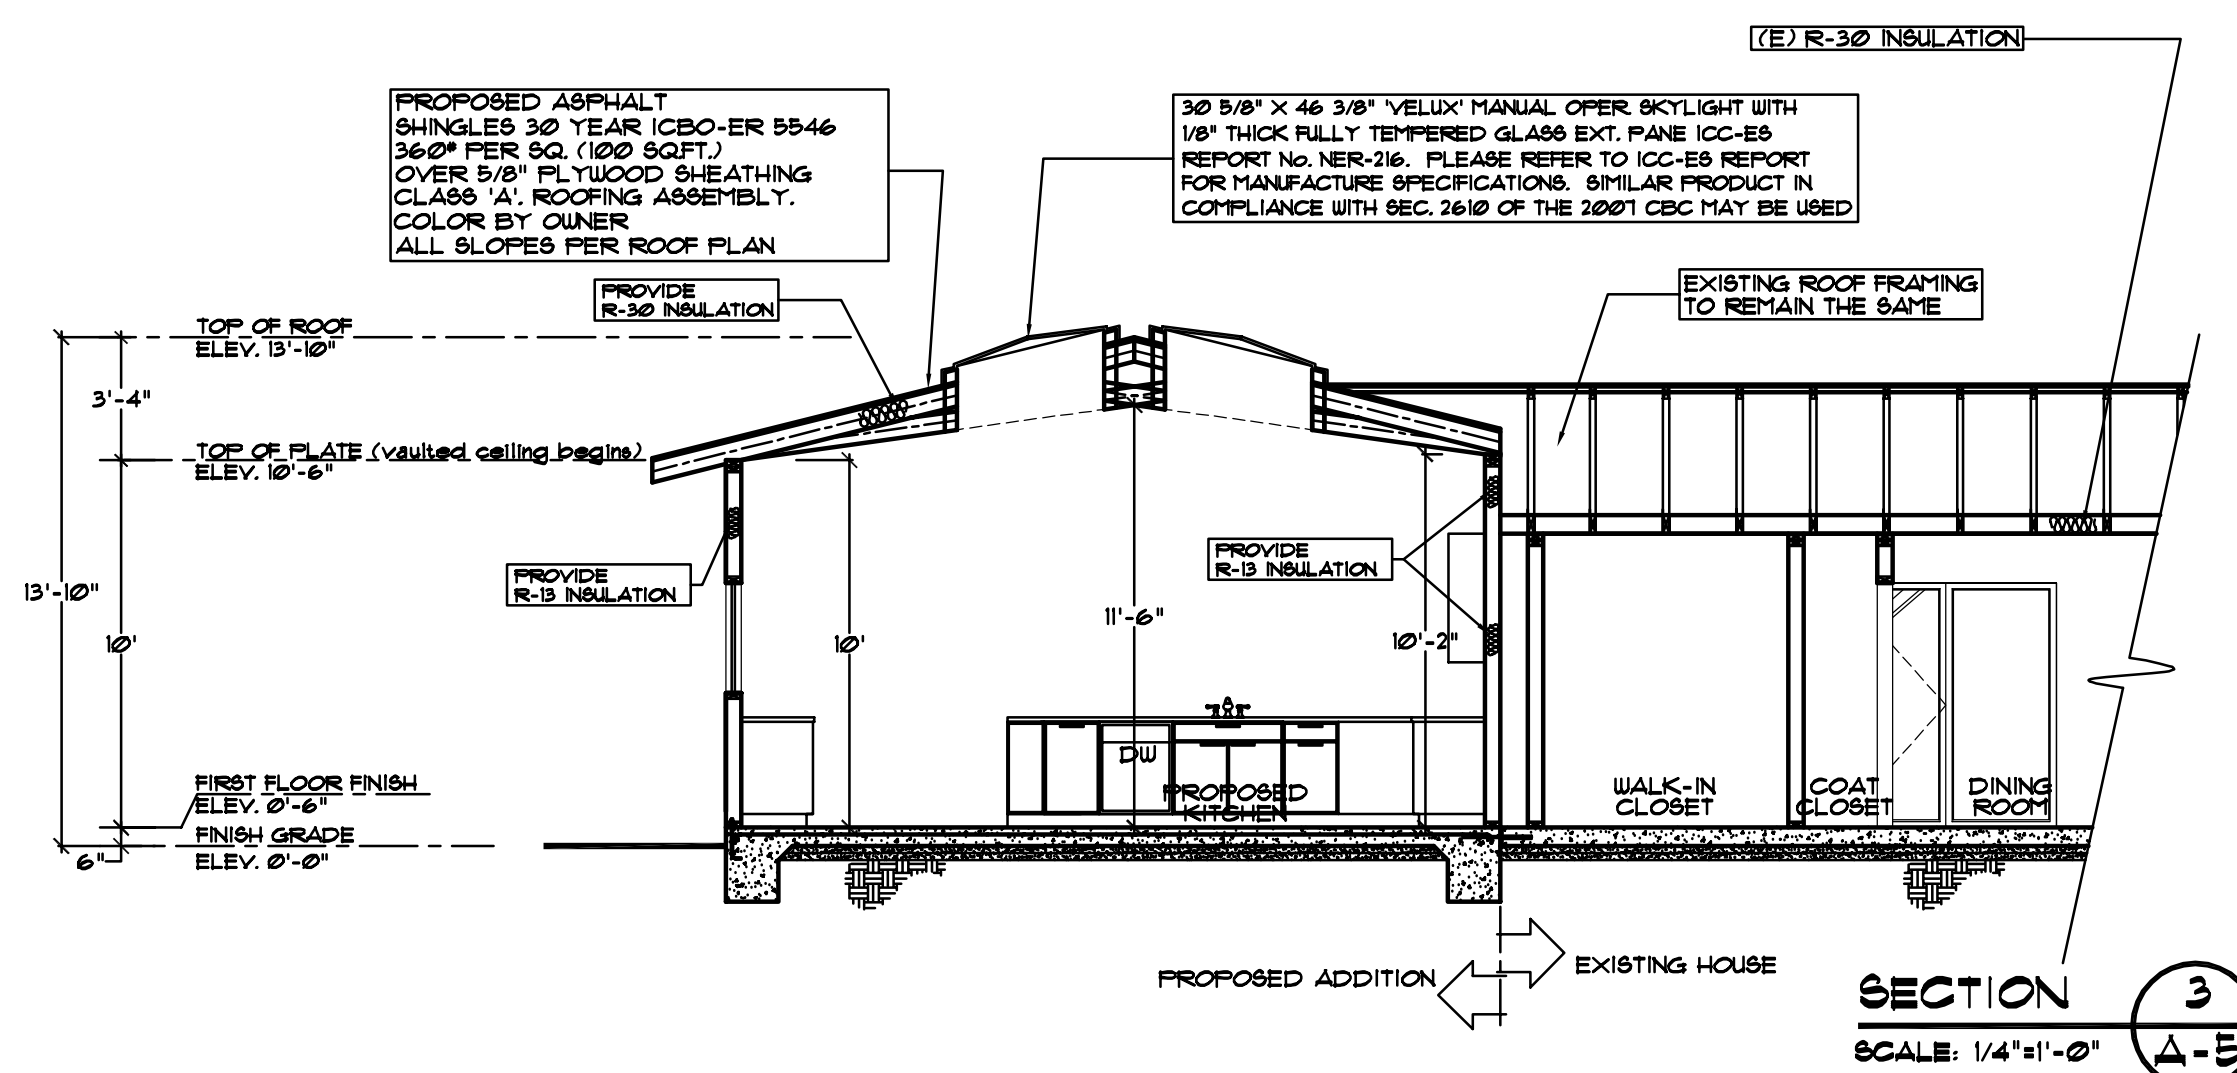

SECTION 3
SCALE: 1/4"=1'-0"
A-5

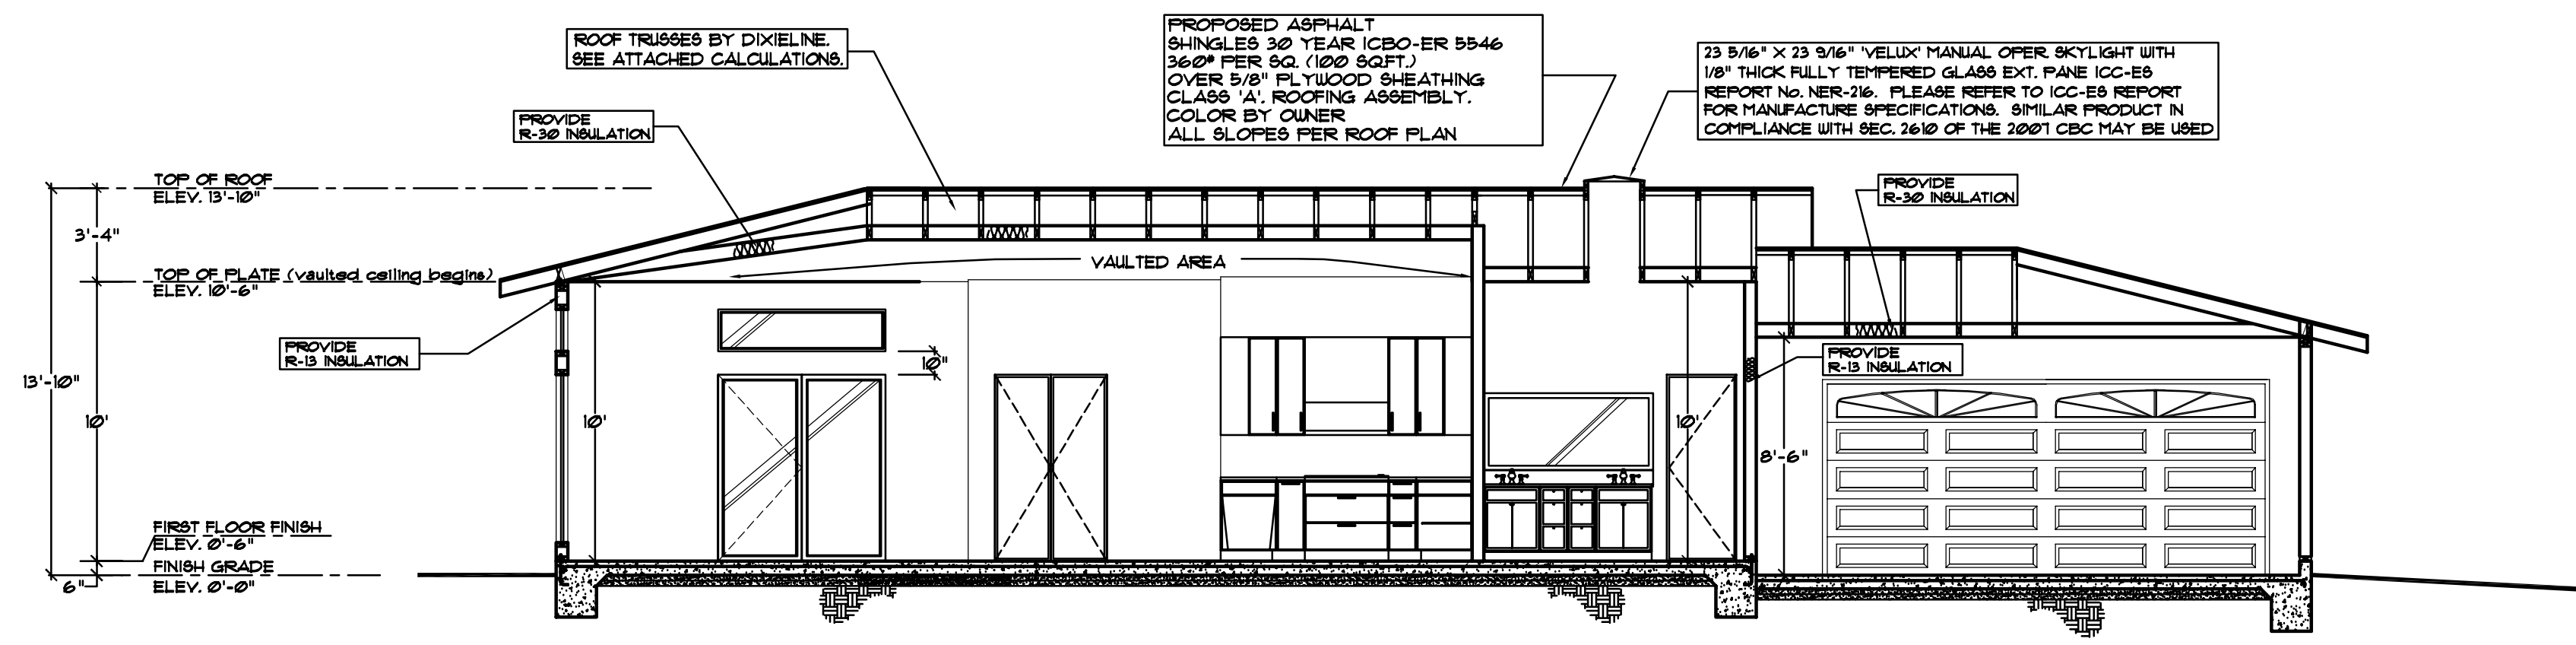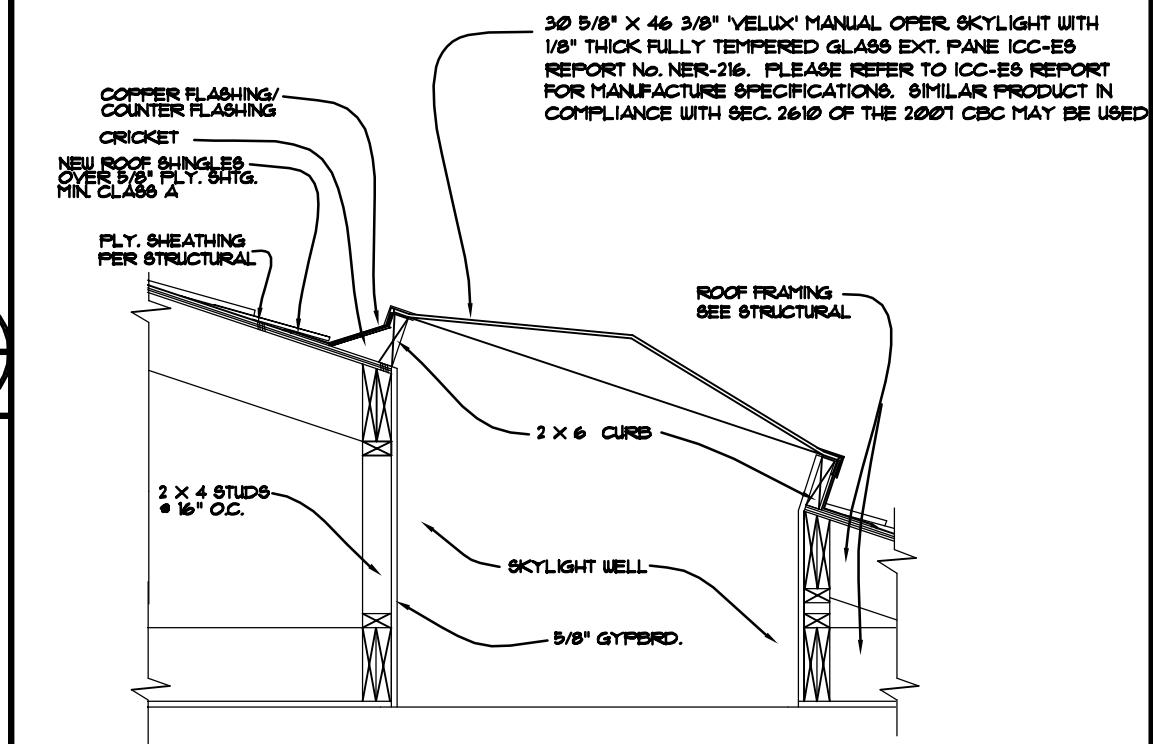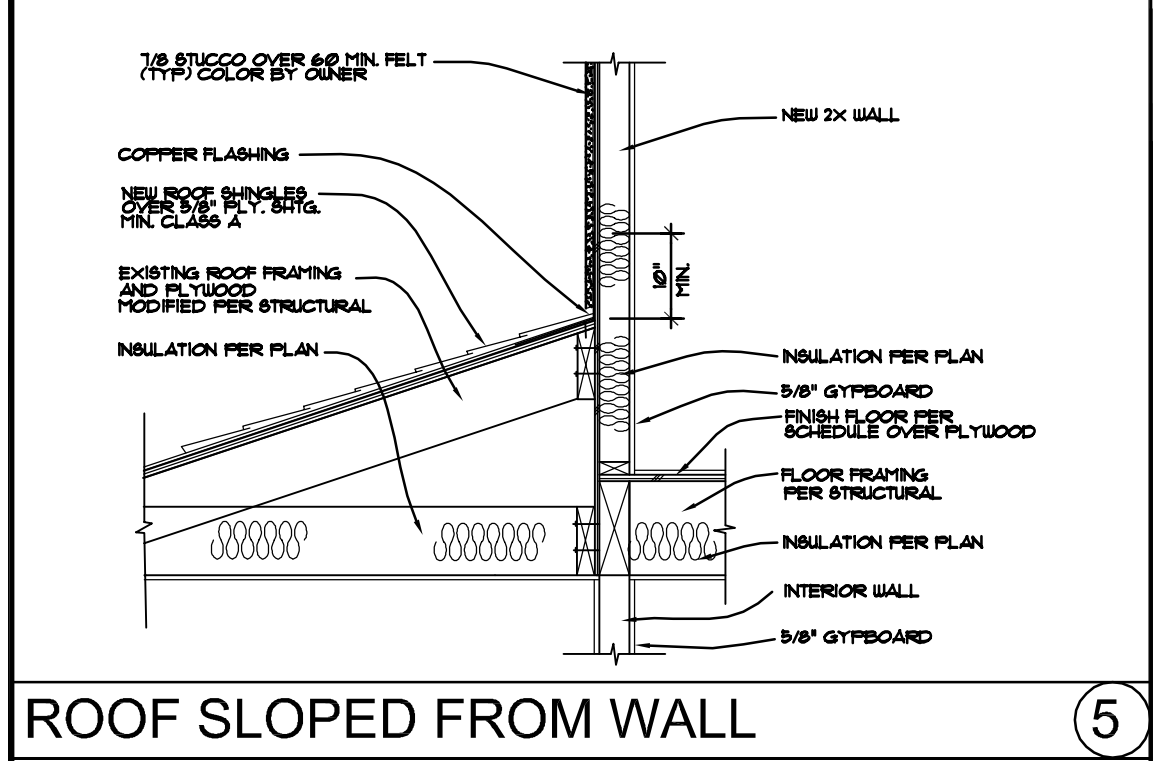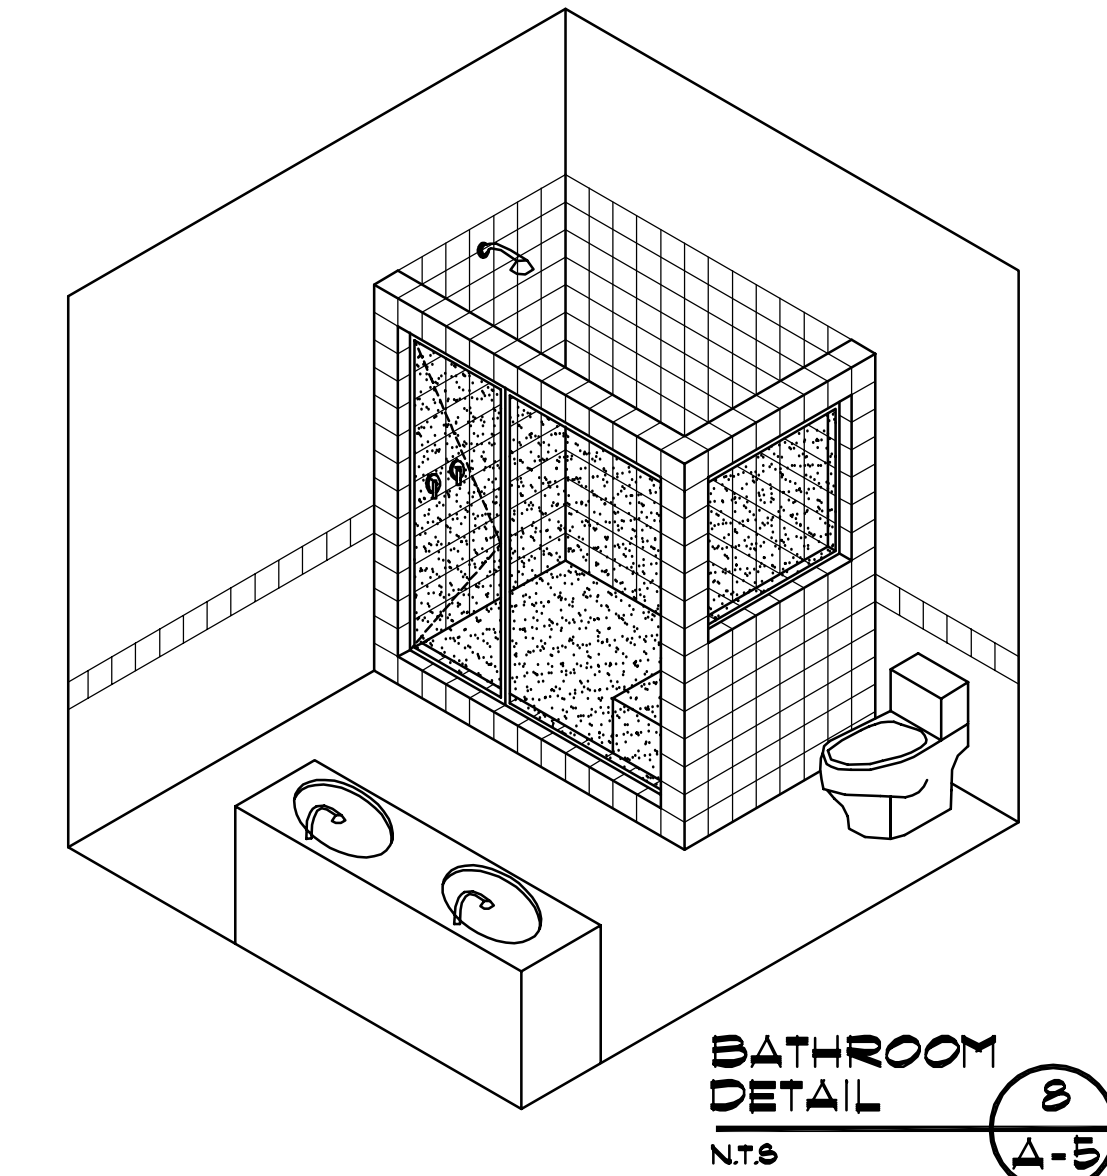

SECTION 4
SCALE: 1/4"=1'-0"
A-5

